
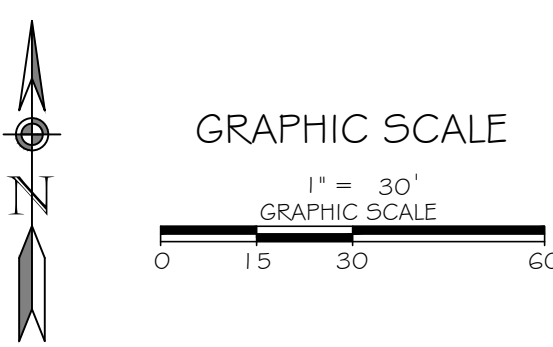


# GREENWOOD CEMETERY

CEMETERY OF THE CATHOLIC  
ST. JOSEPH CONGREGATION  
BK 561, PG 3887

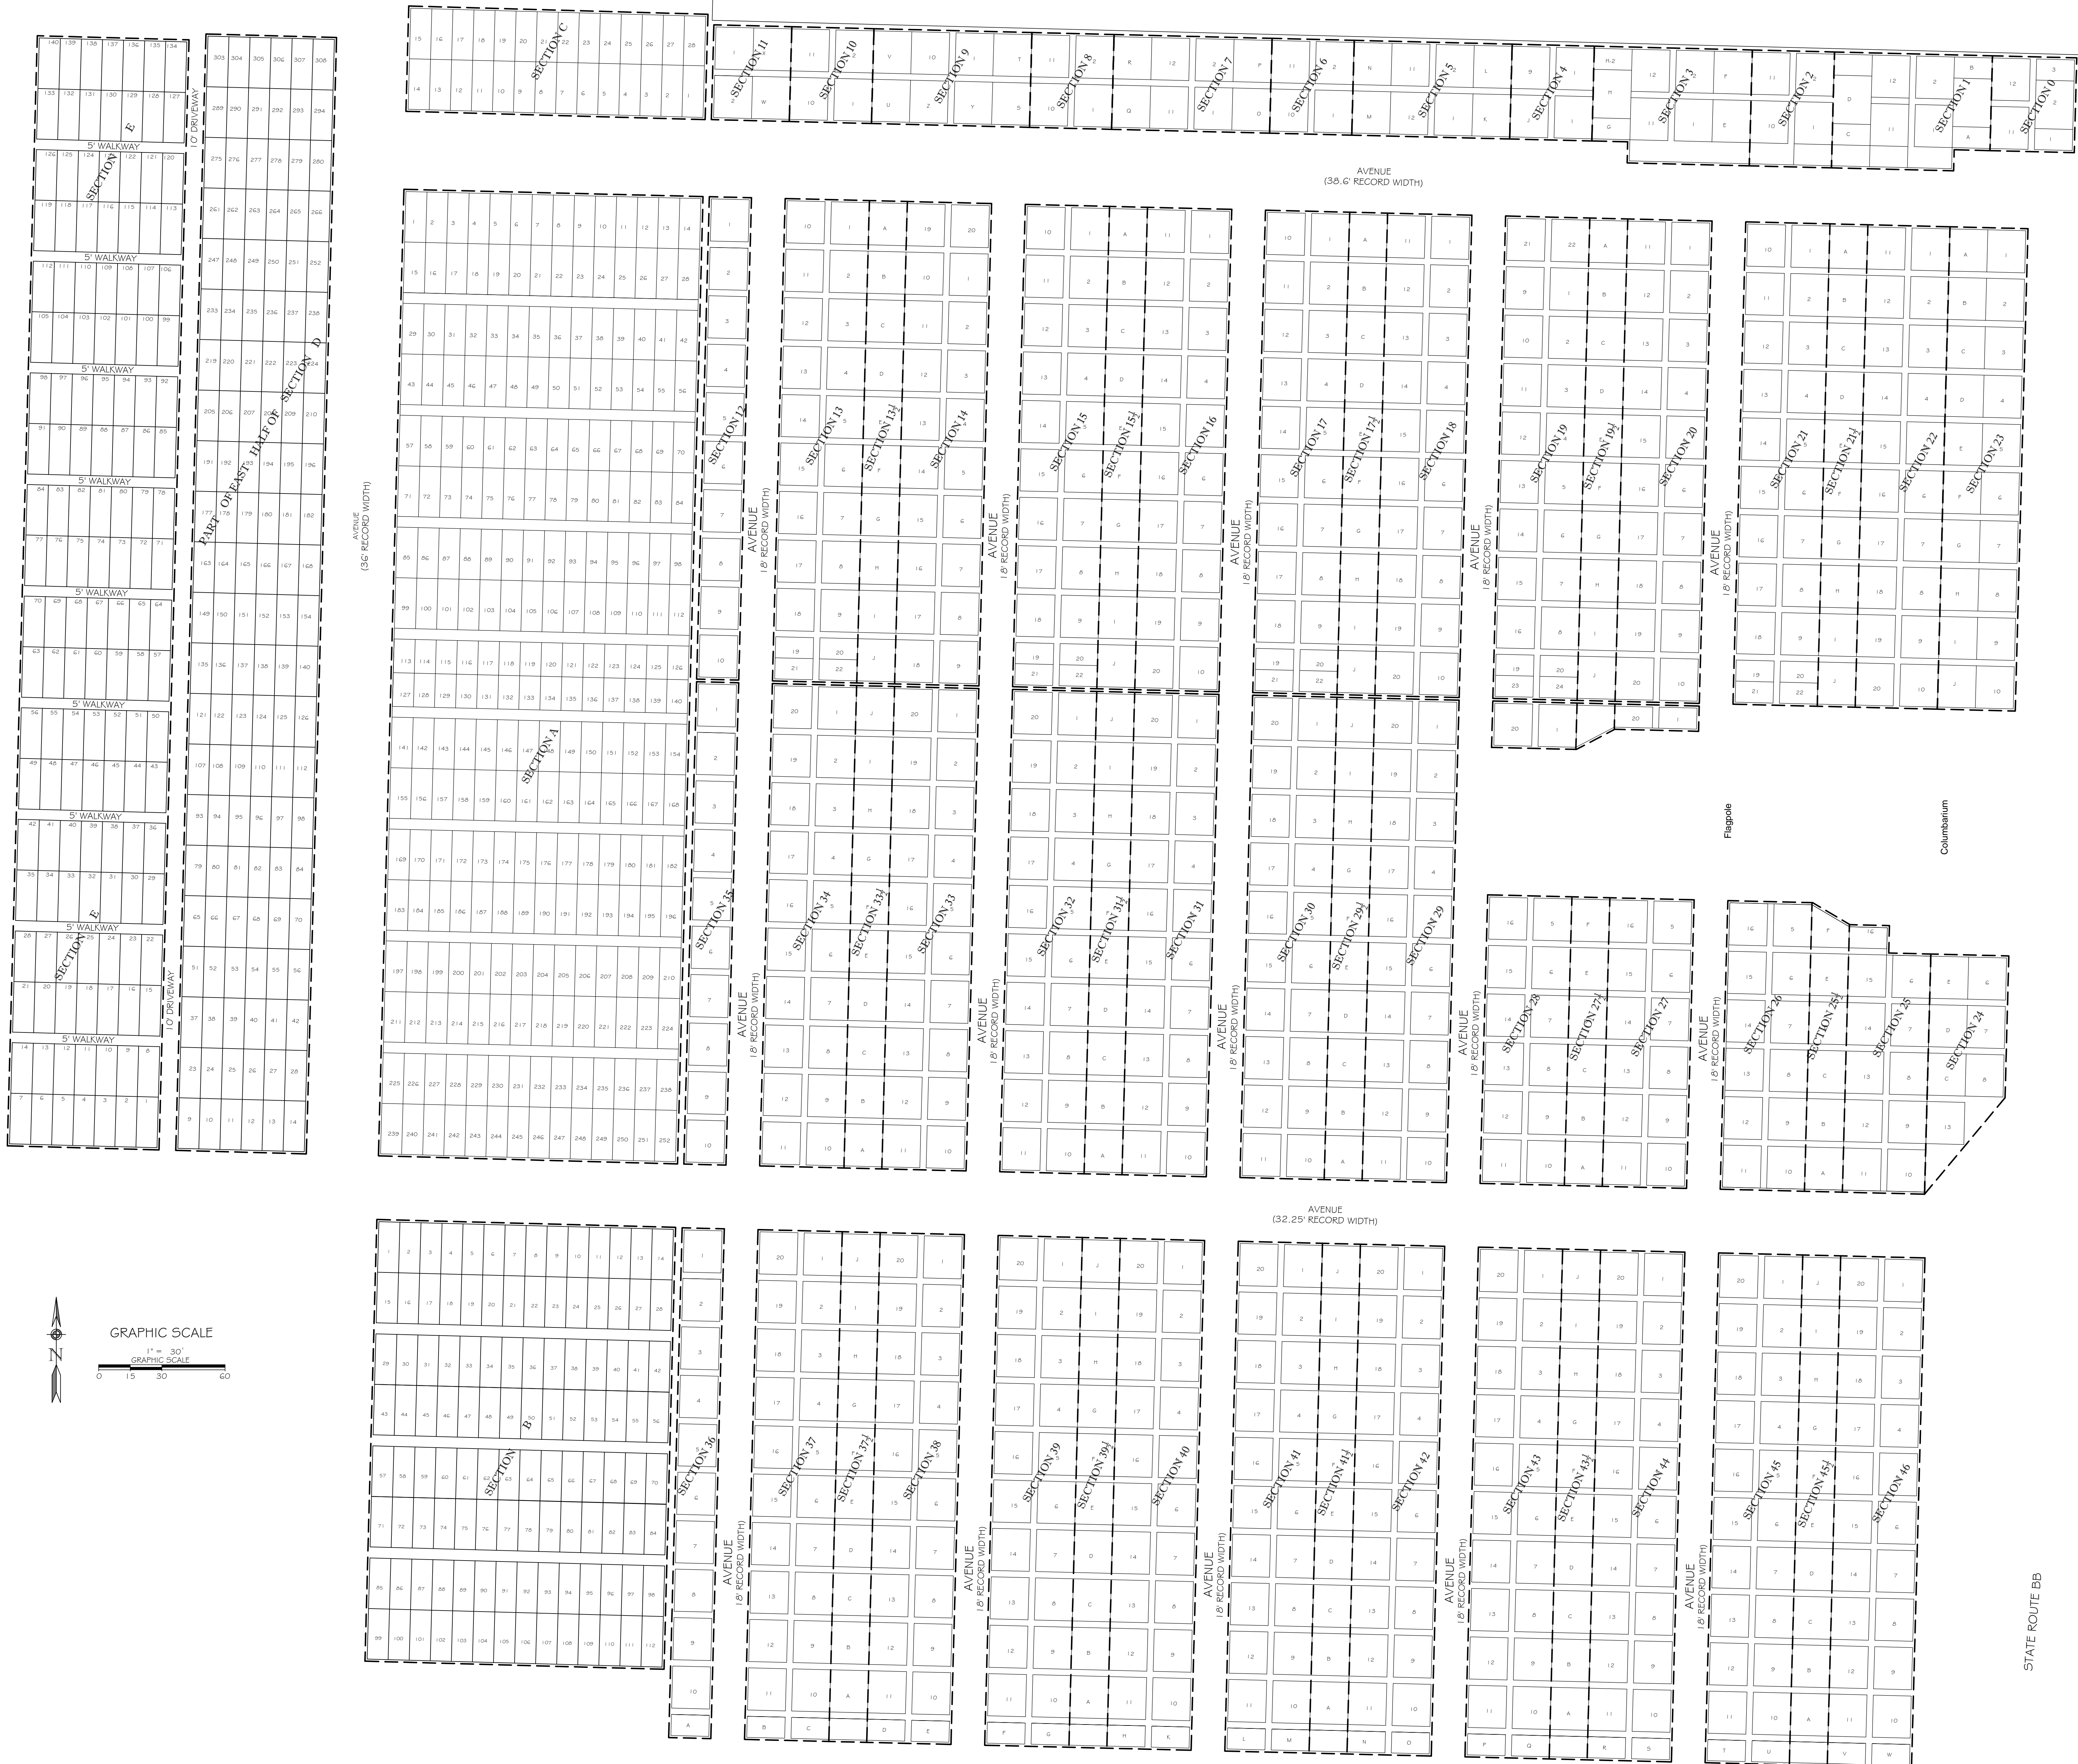

TYPICAL LAYOUT FOR SECTIONS A-E

SITE 6
SITE 5
SITE 4
SITE 3
SITE 2
SITE 1

TYPICAL LAYOUT FOR SECTIONS 0-46


STATE ROUTE BB

BOUNDARY SURVEY  
PREPARED FOR:  
**GREENWOOD CEMETERY**

FOUR POINTS LAND SURVEYING & ENGINEERING, INC.  
1000 W. MAIN ST.  
HANOVER, MD. 21076  
REGISTERED PROFESSIONAL SURVEYOR  
MEMBER, PROFESSIONAL SURVEYORS OF MARYLAND #2100328241

DRAWN: [ ] CHECKED: [ ]  
DATE: [ ]  
FIELD - [ ]  
DRAWING NAME: [ ]  
PROJECT NO.: [ ]  
SHEET NO.: [ ] OF [ ]